
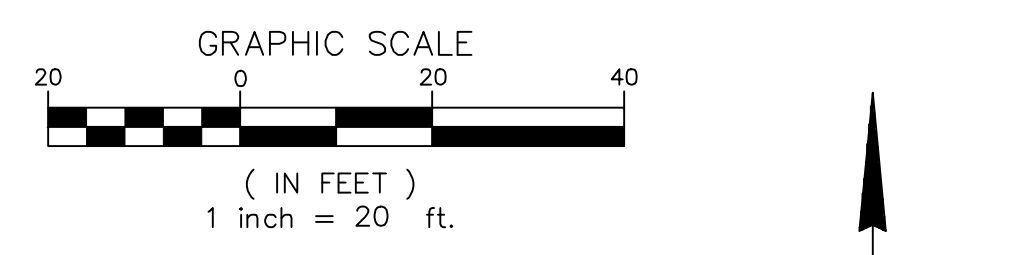


FILE NAME: P:\P\14471.0 BOTHELL DOWNTOWN\CD 2014\NEFS\14471 WETLANDS.DWG  
 USER: JWB  
 SAVE TIME: 7/24/2015 11:30:01 AM  
 PLOT TIME: 7/24/2015 11:30:01 AM  
 USER NAME: DUANE BRILEY  
 PLOT FILE: SURVEY\_PACE\_3024.DWG

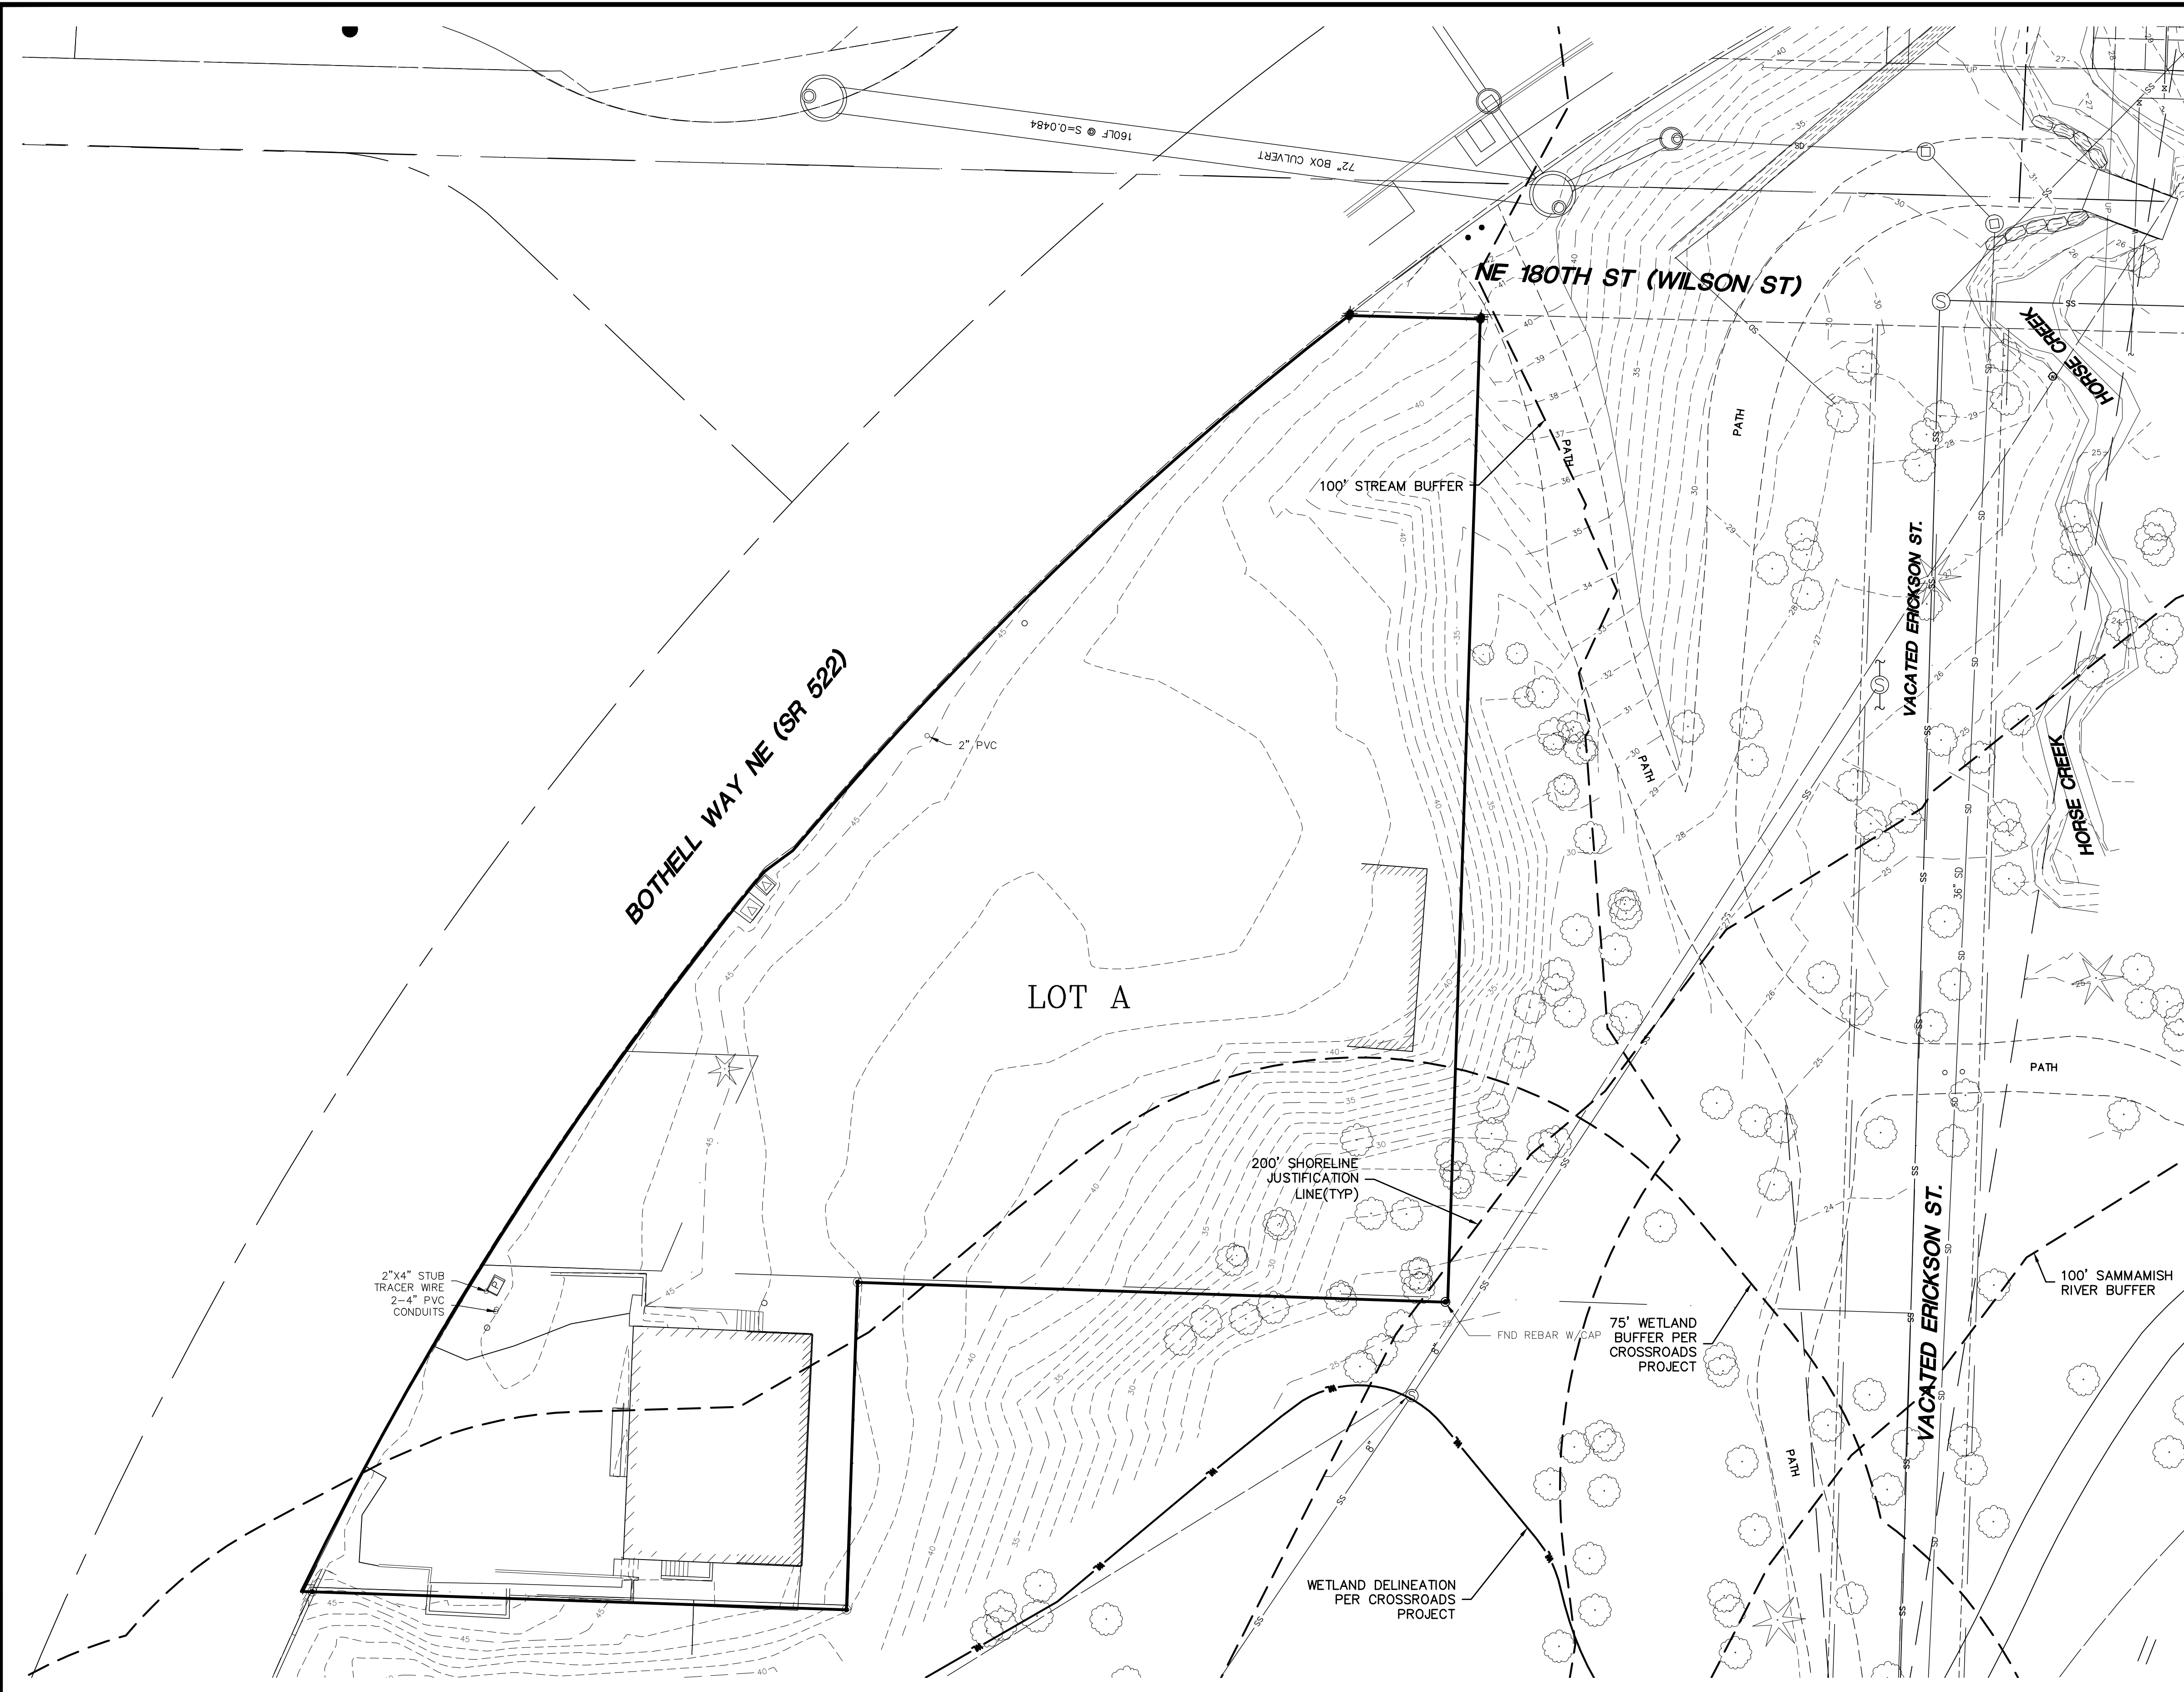

**LEGEND**

	WATER VALVE
	HYDRANT
	WATER METER
	MANHOLES (SS/SD)
	CB
	POWER/UTILITY POLE
	GUY ANCHOR
	POWER TRANSFORMER
	POWER/TELEPHONE VAULT
	POWER METER
	TELEPHONE/TV RISER
	GAS VALVE
	GAS METER
	STREET LIGHT
	LUMINAIRE
	SPOT ELEVATION
	SIGN
	MAILBOX
	ROCKERY
	CONIFEROUS TREE
	DECIDUOUS TREE
	FOUND CASIED MONUMENT
	SET MAGNETIC NAIL W/ WASHER
	SET 5/8" IRON REBAR W/ PLASTIC CAP STAMPED L.S. # UNLESS OTHERWISE STATED.
	CENTER LINES
	PROPERTY LINES
	RIGHT-OF-WAY LINES
	LOT LINES
	DITCH LINE
	FLOW LINE
	WATER LINE
	SANITARY SEWER LINE
	STORM DRAIN LINE
	GAS LINE
	UNDERGOUND POWER LINES
	UNDERGOUND TELEPHONE LINES
	UNDERGOUND CABLE TV LINES
	UNDERGOUND FIBER OPTIC LINES
	OVERHEAD POWER LINES
	OVERHEAD UTILITY LINES
	CHAIN LINK FENCE
	WIRE FENCE
	WOOD FENCE

**NOTES:**

HORIZONTAL DATUM:

VERTICAL DATUM:

SITE AREA:

ALL DISTANCES SHOWN ARE GROUND DISTANCES UNLESS OTHERWISE NOTED.

THE LOCATION AND DESCRIPTION OF ALL SURVEY MARKERS SHOWN HEREON ARE BASED ON FIELD OBSERVATIONS TAKEN ON 2009, UNLESS OTHERWISE INDICATED.

WORK PERFORMED IN CONJUNCTION WITH THIS SURVEY UTILIZED THE FOLLOWING EQUIPMENT AND PROCEDURES: (A) 1" TRIMBLE S6 SERIES ELECTRONIC TOTAL STATION, MAINTAINED TO THE MANUFACTURER'S SPECIFICATIONS PER W.A.C. 332-130-100. (B) FIELD TRAVERSE, EXCEEDING REQUIREMENTS SET FORTH IN W.A.C. 332-130-090.

THIS SURVEY WAS PERFORMED WITHOUT THE BENEFIT OF A TITLE REPORT AND DOES NOT PURPORT TO SHOW ALL EASEMENTS.

THIS TOPOGRAPHIC SURVEY DRAWING ACCURATELY PRESENTS SURFACE FEATURES LOCATED DURING THE COURSE OF THIS SURVEY. UNDERGROUND UTILITIES SHOWN HEREON ARE BASED SOLELY UPON INFORMATION PROVIDED BY OTHERS AND PACE ENGINEERS, INC. DOES NOT ACCEPT RESPONSIBILITY OR ASSUME LIABILITY FOR THEIR ACCURACY OR COMPLETENESS. CONTRACTOR/ENGINEERS SHALL VERIFY EXACT SIZE AND LOCATION PRIOR TO CONSTRUCTION. CALL FOR LOCATE: UTILITY LOCATION SERVICE: 811

CAD/CALC	XXX								
DRAWN	XXX								
PLAT CHK	XXX								
SYM		REVISION	DATE	BY	APP'D				

**PACE**  
 An Engineering Services Company

11255 Kirkland Way, Suite 300  
 Kirkland, WA 98033  
 p. 425.827.2014 | f. 425.827.5043  
 Civil | Structural | Planning | Survey  
 paceengr.com

**PARCEL 2 WETLAND BOUNDARY**

DATE	JULY 23, 2015
SCALE	1" = 20'
SURVEY TEAM	///
FIELD BOOK	& ELEC.
DWG FILE	:FILE

**SURVEY EXHIBIT  
 FOR  
 CITY OF BOTHELL**

PROJECT NO.	14471.00
SHEET	1 OF 1